


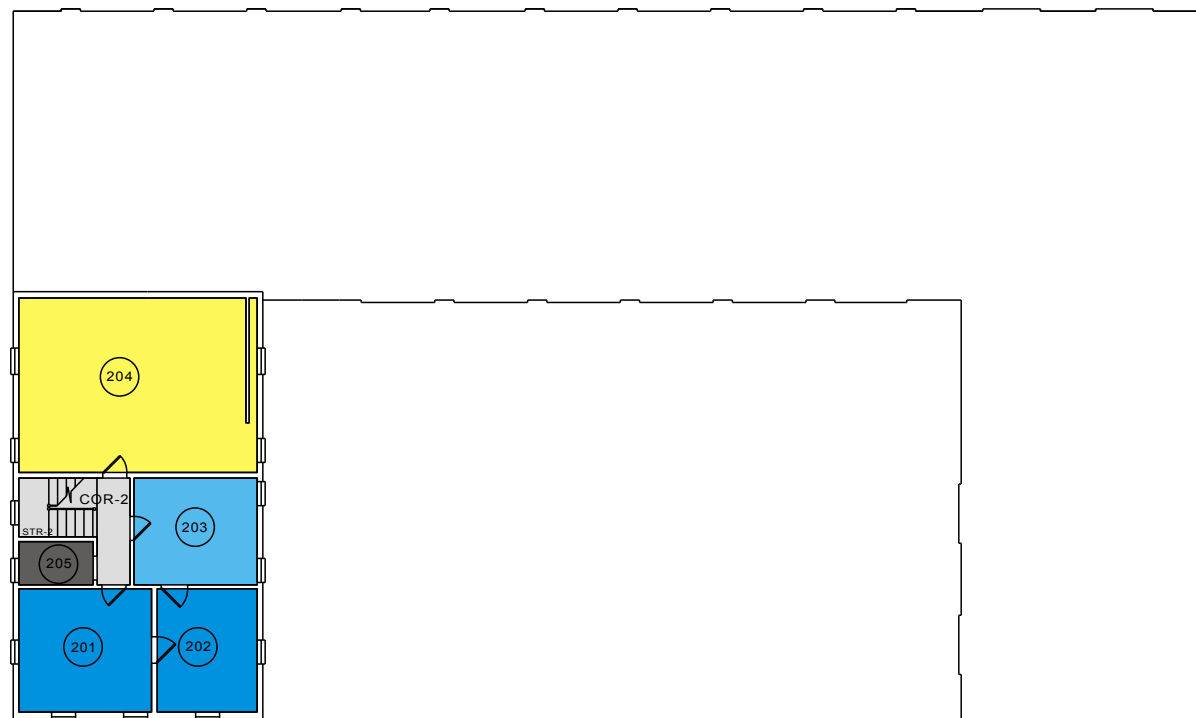

SALVE REGINA HALL

BUILDING SQUARE FOOTAGE (GROSS)
= 11,105
BUILDING SQUARE FOOTAGE (NET)
= 8,142
FLOOR SQUARE FOOTAGE (GROSS)
= 1,165
FLOOR SQUARE FOOTAGE (NET)
= 930



	110	CLASSROOM (416 SF)		620	EXHIBITION
	220	OPEN LABORATORY		650	LOUNGE
	225	OPEN LABORATORY SERVICE		655	LOUNGE SERVICE
	310	OFFICE (303 SF)		WWW	CIRCULATION AREA (38 SF)
	315	OFFICE SERVICE (138 SF)		XXX	BUILDING SERVICE AREA (35 SF)

Rev Number	Description	Date

Karn Charuhas Chapman & Twohey
Architecture • Planning • Interiors
1120 Connecticut Avenue, NW Suite 1250
Washington, DC 20036 202 659-5600

Release For Construction: APPROVED APPROVED

SECOND FLOOR PLAN

CUA Project Number 2002127.02	Drawing Scale 1:20	Phase <input type="checkbox"/> CONCEPT <input type="checkbox"/> 10% <input type="checkbox"/> 30% <input type="checkbox"/> 50% <input type="checkbox"/> 70% <input type="checkbox"/> 90% <input type="checkbox"/> FINAL
CADD File Name	CADD Plot Scale	

Date 19 AUGUST 2002	Sheet Number A04
Drawn By	
Checked By	
A/E Project Number	