


**SALVE REGINA
HALL**

BUILDING SQUARE FOOTAGE (GROSS)
= 11,105

BUILDING SQUARE FOOTAGE (NET)
= 8,142

FLOOR SQUARE FOOTAGE (GROSS)
= 1,165

FLOOR SQUARE FOOTAGE (NET)
= 960

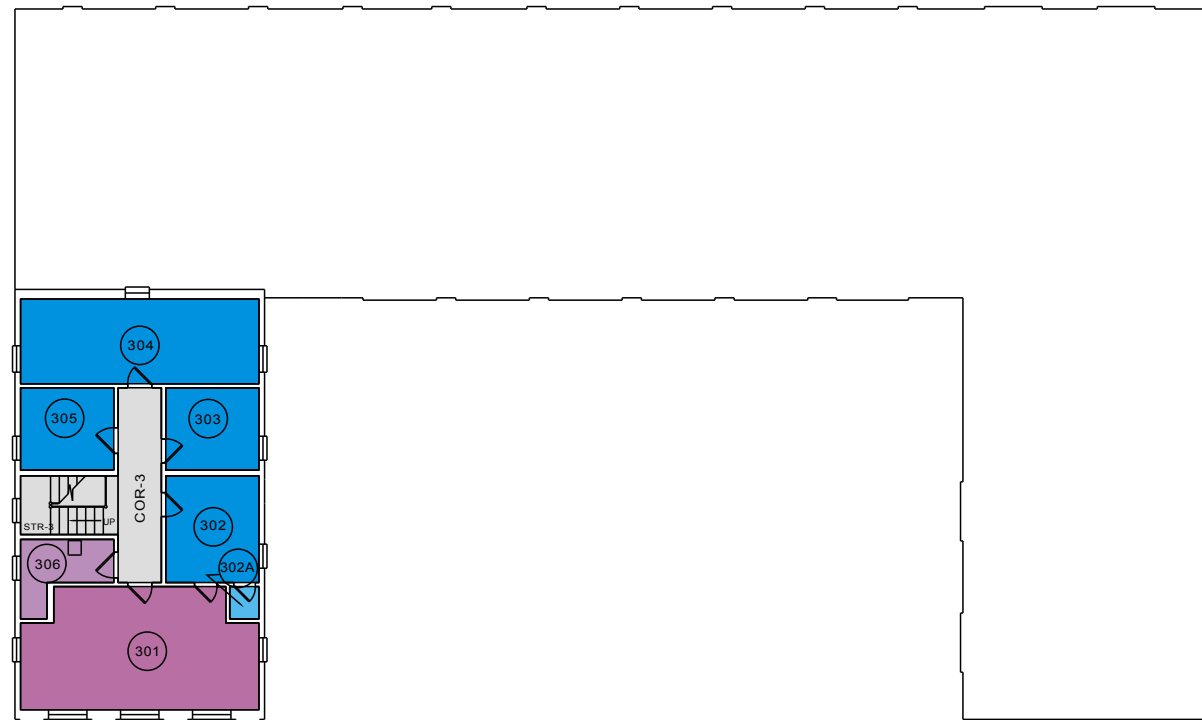

	110	CLASSROOM		620	EXHIBITION
	220	OPEN LABORATORY		650	LOUNGE (312 SF)
	225	OPEN LABORATORY SERVICE		655	LOUNGE SERVICE (54 SF)
	310	OFFICE (493 SF)		WWW	CIRCULATION AREA (91 SF)
	315	OFFICE SERVICE (10 SF)		XXX	BUILDING SERVICE AREA

Rev Number	Description	Date

Karn Charuhas Chapman & Twohey
Architecture • Planning • Interiors
1120 Connecticut Avenue, NW Suite 1250
Washington, DC 20036 202 659-5600

Release For Construction: APPROVED

Drawing Title
**THIRD FLOOR
PLAN**

CUA Project Number: 2002127.02 Drawing Scale: 1/20 Phase: CONCEPT 10% 20% 30% 40% 50% 60% 70% 80% 90% 100%
CADD File Name: CADD Plot Scale: 1/8" = 1'-0" 1/4" = 1'-0" 3/8" = 1'-0" 1/2" = 1'-0" 5/8" = 1'-0" 3/4" = 1'-0" 7/8" = 1'-0" 1" = 1'-0"

Date: 19 AUGUST 2002	Sheet Number
Drawn By:	A05
Checked By:	
A/E Project Number:	