

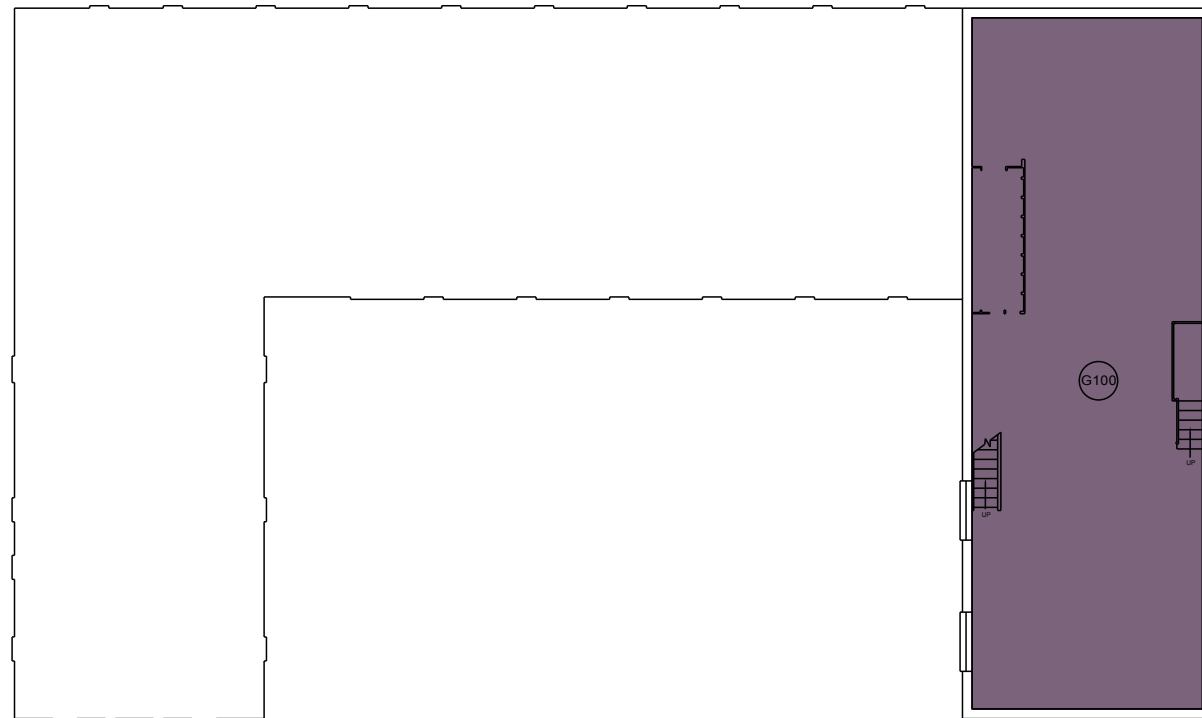
**SALVE REGINA
HALL**





BUILDING SQUARE FOOTAGE (GROSS)
= 11,105

BUILDING SQUARE FOOTAGE (NET)
= 8,142

FLOOR SQUARE FOOTAGE (GROSS)
= 1,924

FLOOR SQUARE FOOTAGE (NET)
= 1,765



	110	CLASSROOM		620	EXHIBITION
	220	OPEN LABORATORY (1,765 SF)		650	LOUNGE
	225	OPEN LABORATORY SERVICE		655	LOUNGE SERVICE
	310	OFFICE		WWW	CIRCULATION AREA
	315	OFFICE SERVICE		XXX	BUILDING SERVICE AREA

Rev Number	Description	Date
Revisions		

Karn Charuhas Chapman & Twohey
Architecture • Planning • Interiors
1120 Connecticut Avenue, NW Suite 1250
Washington, DC 20036 202 659-5600

Release For Construction: Approved Not Approved

**GROUND FLOOR
PLAN**

CUA Project Number 2002127.02	Drawing Scale 1:20	Phase
CADD File Name	CADD Plot Scale	<input type="checkbox"/> UNCP1 <input type="checkbox"/> 1/8" <input type="checkbox"/> 1/4" <input type="checkbox"/> 1/2" <input type="checkbox"/> 3/4" <input type="checkbox"/> 1"

Date 19 AUGUST 2002	Sheet Number A02
Drawn By	
Checked By	
A/E Project Number	